



SCREEN 3
NODE 2.1
3520 x 1032

SCREEN 4
NODE 2.2
3520 x 1032

SCREEN 5
NODE 3.1
3520 x 1032

SCREEN 6
NODE 3.2
3520 x 1032

SCREEN 7
NODE 4.1
3520 x 1032

SCREEN 8
NODE 4.2
3520 x 1032

SCREEN 9
NODE 5.1
3520 x 1032

SCREEN 10
NODE 5.2
3520 x 1032


SCREEN 11
NODE 6.1
3520 x 1032

SCREEN 12
NODE 6.2
3520 x 1032

Virtual Production Space with LED Volume Stage @ Gold Coast Studios



Gold Coast Studios
700 Hicksville Rd.
Bethpage, NY 11714

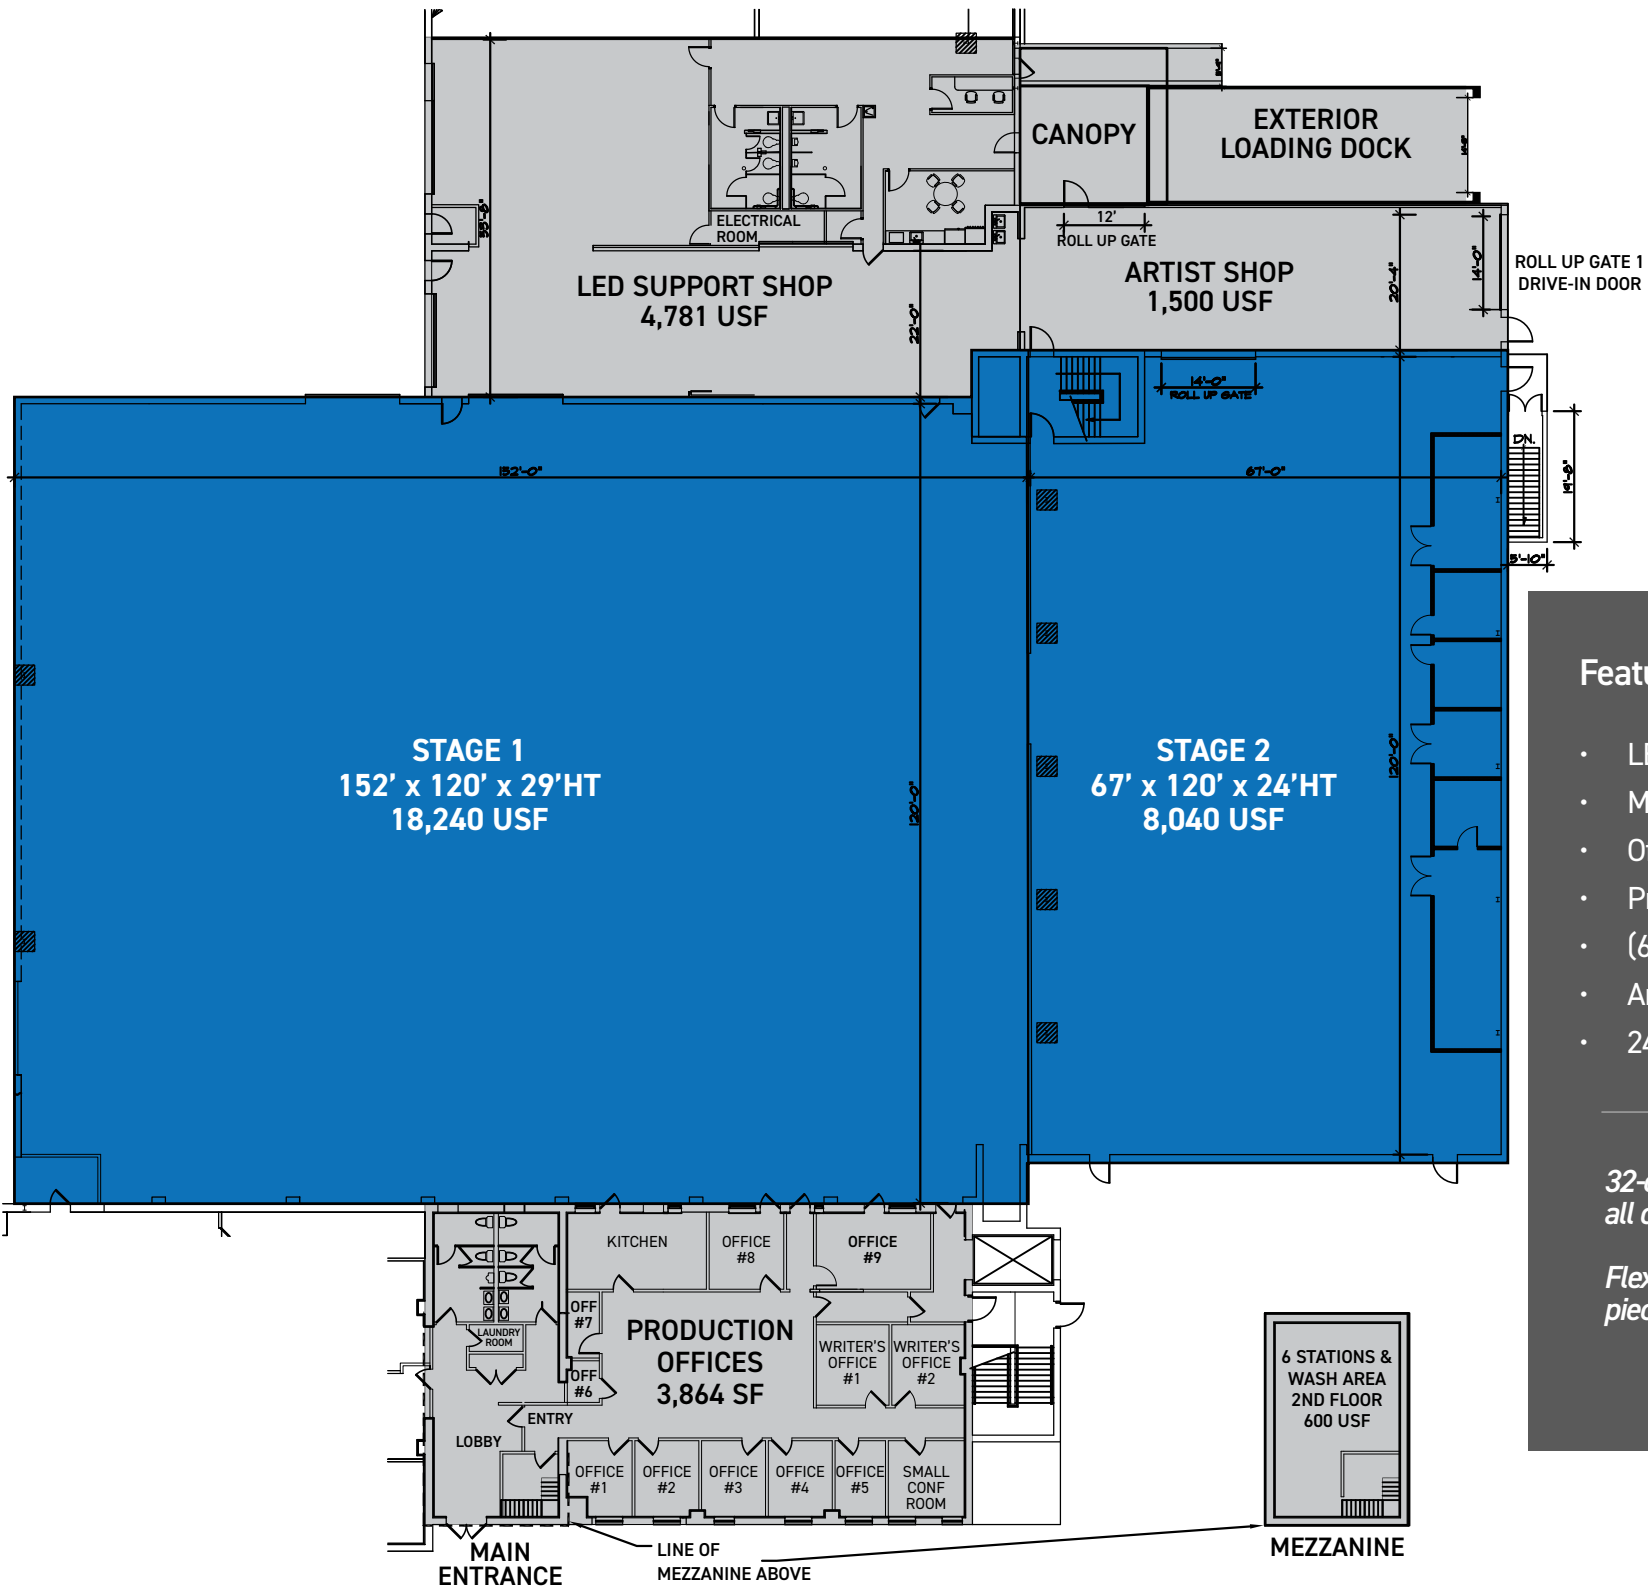

Features

- LED Volume Stage @ 18,240 SF
- Mill Space @ 8,040 SQ FT
- Office Space @ 3,864 SQ FT
- Production Support
- (6) Hair and Makeup Stations
- Ample Parking
- 24/7 Security

32-chain motor array accommodates all overhead rigging

Flexibility with rigging stunts, set pieces & special effects equipment




ROE BLACK PEARL 2 v2 - CURVED WALL
 WALL DIM: 124W X 13H (1,612 TILES)
 WALL HEIGHT 6.5m 21'3 7/8"
 SCREEN RESOLUTION: 21,824px X 2,112px
 POWER: 851 AMPS @ 208 VOLTS / 3 PHASE
 Total Watts: 306.3Kw

ROE BP EXT - X2
 WALL DIM: 6W X 10H(60 TILES EACH)(120 TILES)
 WALL DIMS 9'10 1/8" X 16'4 7/8" (EACH)
 APPROX: 1400LBS EACH LED ONLY
 SCREEN RESOLUTION: 1056px X 1760px (EACH)
 POWER: 32 AMPS @ 208 VOLTS / 3 PHASE(EACH)
 Total Watts: 11.4Kw (EACH)


ROE BP v2 floor - X6
 WALL DIM: 4W X 6H (24 TILES EACH)(144 TILES)
 WALL DIMS 6'6 3/4" X 9'10 1/8" (EACH)
 APPROX: 540LBS EACH LED ONLY
 SCREEN RESOLUTION: 704px X 1056px (EACH)
 POWER: 13 AMPS @ 208 VOLTS / 3 PHASE(EACH)
 Total Watts: 4,560watts (EACH)

ROE BP v2 wilds - X4
 WALL DIM: 2W X 2H (4 TILES EACH)(16 TILES)
 WALL DIMS 3'3 3/8" X 3'3 3/8" (EACH)
 APPROX: 88LBS EACH LED ONLY
 SCREEN RESOLUTION: 352px X 352px (EACH)
 POWER: 3 AMPS @ 208 VOLTS / 3 PHASE(EACH)
 Total Watts: 760watts (EACH)

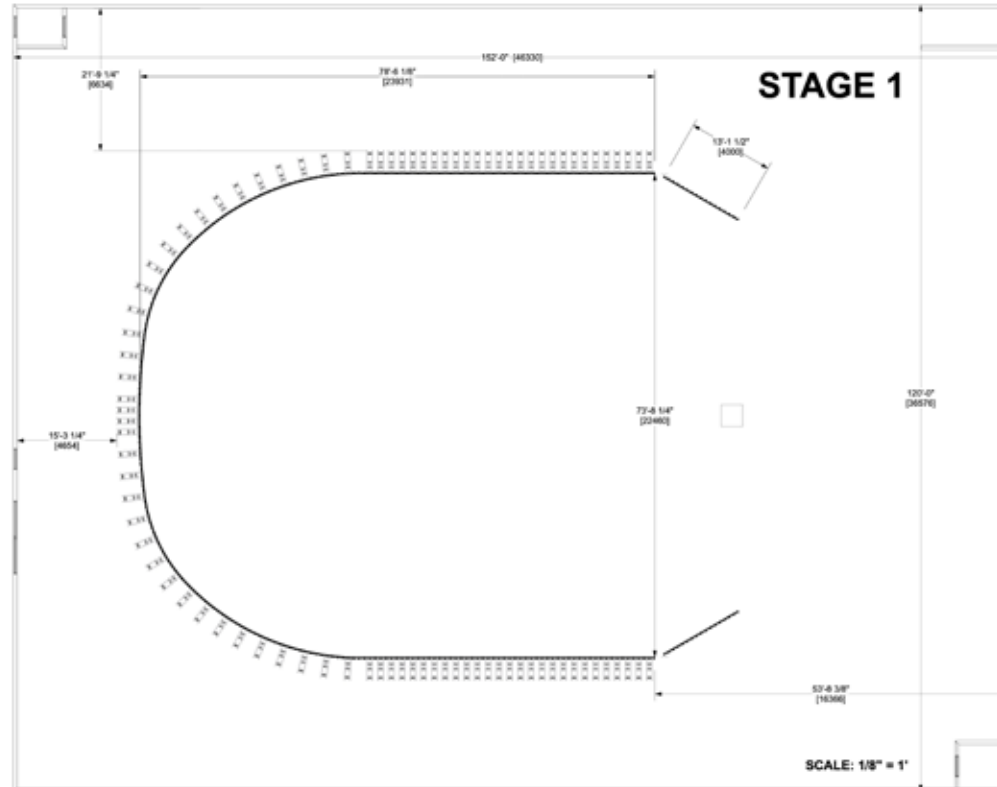


SCALE: 1/8" = 1'

ROE BP V2 EXT WALLS X2

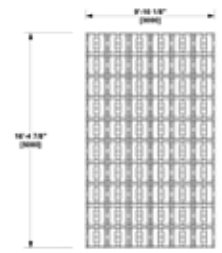


SCALE: 1/4" = 1'

ROE BP V2 FLOOR WALLS X6

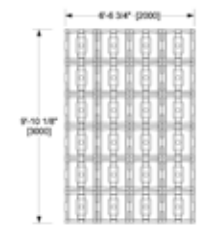

SCALE: 3/8" = 1'

ROE BP V2 WILD WALLS X4

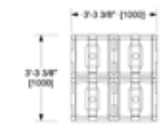

SCALE: 1/2" = 1'



The Rigging

- Overhead rigging SpeedGrid
- Catwalks
- Lighting mezzanine
- SuperTruss ground support structure
- Array
- Hi-speed equipment chain hoist

The ROE 2.8v2 LED Assets

- Curved LED Wall 21' t/73' w/90' d
- 2-rolling LED wild walls 16.5' t/10' w
- 6 rolling adjustable LED floor wedge/ceiling panels 10' t/6.5' w
- 4 rolling stand mounted LED panels 3.5' t/3.5' w
- Stype RedSpy camera tracking system
- Stype Follower object tracking system



The Machine Room/Engineering

- Brompton LED Processing
- Real-time rendering system with in-camera VFX workflow powered by Unreal Engine
- Robust 2d playback capabilities with a media server toolset
- Enterprise-grade storage end networking solutions



Gold Coast Studios
700 Hicksville Rd.
Bethpage, NY 11714

Contact:
Jeffrey P. Soderberg
310.261.9333
jsoderberg@the-mbsgroup.com

